

VANVOORHIS RESIDENCE
511 LAZY CHAIR
ASPEN, CO

PROJECT NUMBER: DATE
2020.10.09

DESIGNED:
DRAWN:
CHECKED:

REVISIONS:

JOB DESCRIPTION:
PERMIT SET

SHEET TITLE:
SITE MATERIALS
PLAN

SCALE:
SHEET NUMBER:

L1.2



SHEET OF

NOTES:

- SEE CIVIL PLANS FOR PROPOSED GRADING, DRAINAGE, AND UTILITIES.
- THE CONTRACTOR SHALL BE RESPONSIBLE FOR STAKING BOTH LINE AND GRADE. ANY DISCREPANCIES, ERRORS OR OMISSIONS ON THE CONSTRUCTION DRAWINGS SHALL BE BROUGHT TO THE ATTENTION OF THE OWNER'S REPRESENTATIVE.
- REFER TO SITE SURVEY FOR ADDITIONAL INFORMATION. CONTRACTOR TO FIELD VERIFY EXISTING CONDITIONS PRIOR TO BIDDING OR PERFORMING ANY CONSTRUCTION OPERATIONS.
- BEFORE CONSTRUCTION, LOCATE ALL PUBLIC AND PRIVATE UNDERGROUND UTILITIES WITH RESPECTIVE UTILITY COMPANIES.
- CONTRACTOR TO REPAIR ANY ASPHALT, CONCRETE AND OTHER SITE IMPROVEMENTS DAMAGED DURING CONSTRUCTION AT NO ADDITIONAL COST TO OWNER.
- CONTRACTOR SHALL BE RESPONSIBLE FOR OBTAINING ANY PERMITS OR LICENSES REQUIRED FOR THE PERFORMANCE OF THE WORK AS APPLICABLE TO THIS PROJECT.
- ADDITIONAL LAYOUT INFORMATION WILL BE PROVIDED TO THE CONTRACTOR PRIOR TO CONSTRUCTION AS NEEDED. ELECTRONIC FILES MAY ALSO BE OBTAINED BY THE CONTRACTOR FOR LAYOUT PURPOSES.
- ALL PERENNIAL AND SHRUB BEDS SHALL BE CONTAINED BY A STEEL EDGER AS PER SITE MATERIALS PLANS. STEEL EDGER PRODUCT TO BE DETERMINED.
- FINAL PLANTING WILL CONFORM TO CITY OF ASPEN WILDFIRE HAZARD CODE REQUIREMENTS AS APPLICABLE FOR THIS AREA.

LEGEND:

CALLOUT	ITEM	DETAIL
---	PROPERTY LINE	
---	SETBACK LINE	
---	LIMITS OF DISTURBANCE	
(1.1)	CONCRETE PAVING	1 / L2.1
(1.2)	CRUSHER FINES PAVING	6 / L2.1
(1.3)	ASPHALT PAVING	RE: CIVIL
(1.4)	AUTO COURT PAVING	4 / L2.1
(1.5)	STONE BANDING	9 / L2.1
(1.6)	STONE PAVING AT POOL DECK	4 / L2.1
(1.7)	STEPPING STONES	8 / L2.1
(1.8)	PERMEABLE PAVERS	7 / L2.1
(2.1)	MONOLITHIC STONE TREADS	3 / L2.2
(2.2)	MORTARED STONE STEPS	1 / L2.2
(2.3)	STONE VENEER WALL	1 / L2.3
(2.4)	DRY STACK STONE WALL	3 / L2.3
(3.1)	GATE	1 / L2.6
(4.1)	AREA DRAIN GRATES	RE: CIVIL
(5.1)	GRILL	3 / L2.4
(5.2)	CABINETS	3 / L2.4
(5.3)	FIREPLACE	1 / L2.4
(6.1)	POOL	RE: POOL
(6.3)	SPA	RE: POOL
(6.4)	POOL COPING	RE: POOL
(6.5)	POOL COVER	RE: POOL
(6.6)	FOUNTAIN	1 / L2.5
(7.1)	STEEL EDGER	6 / L3.2

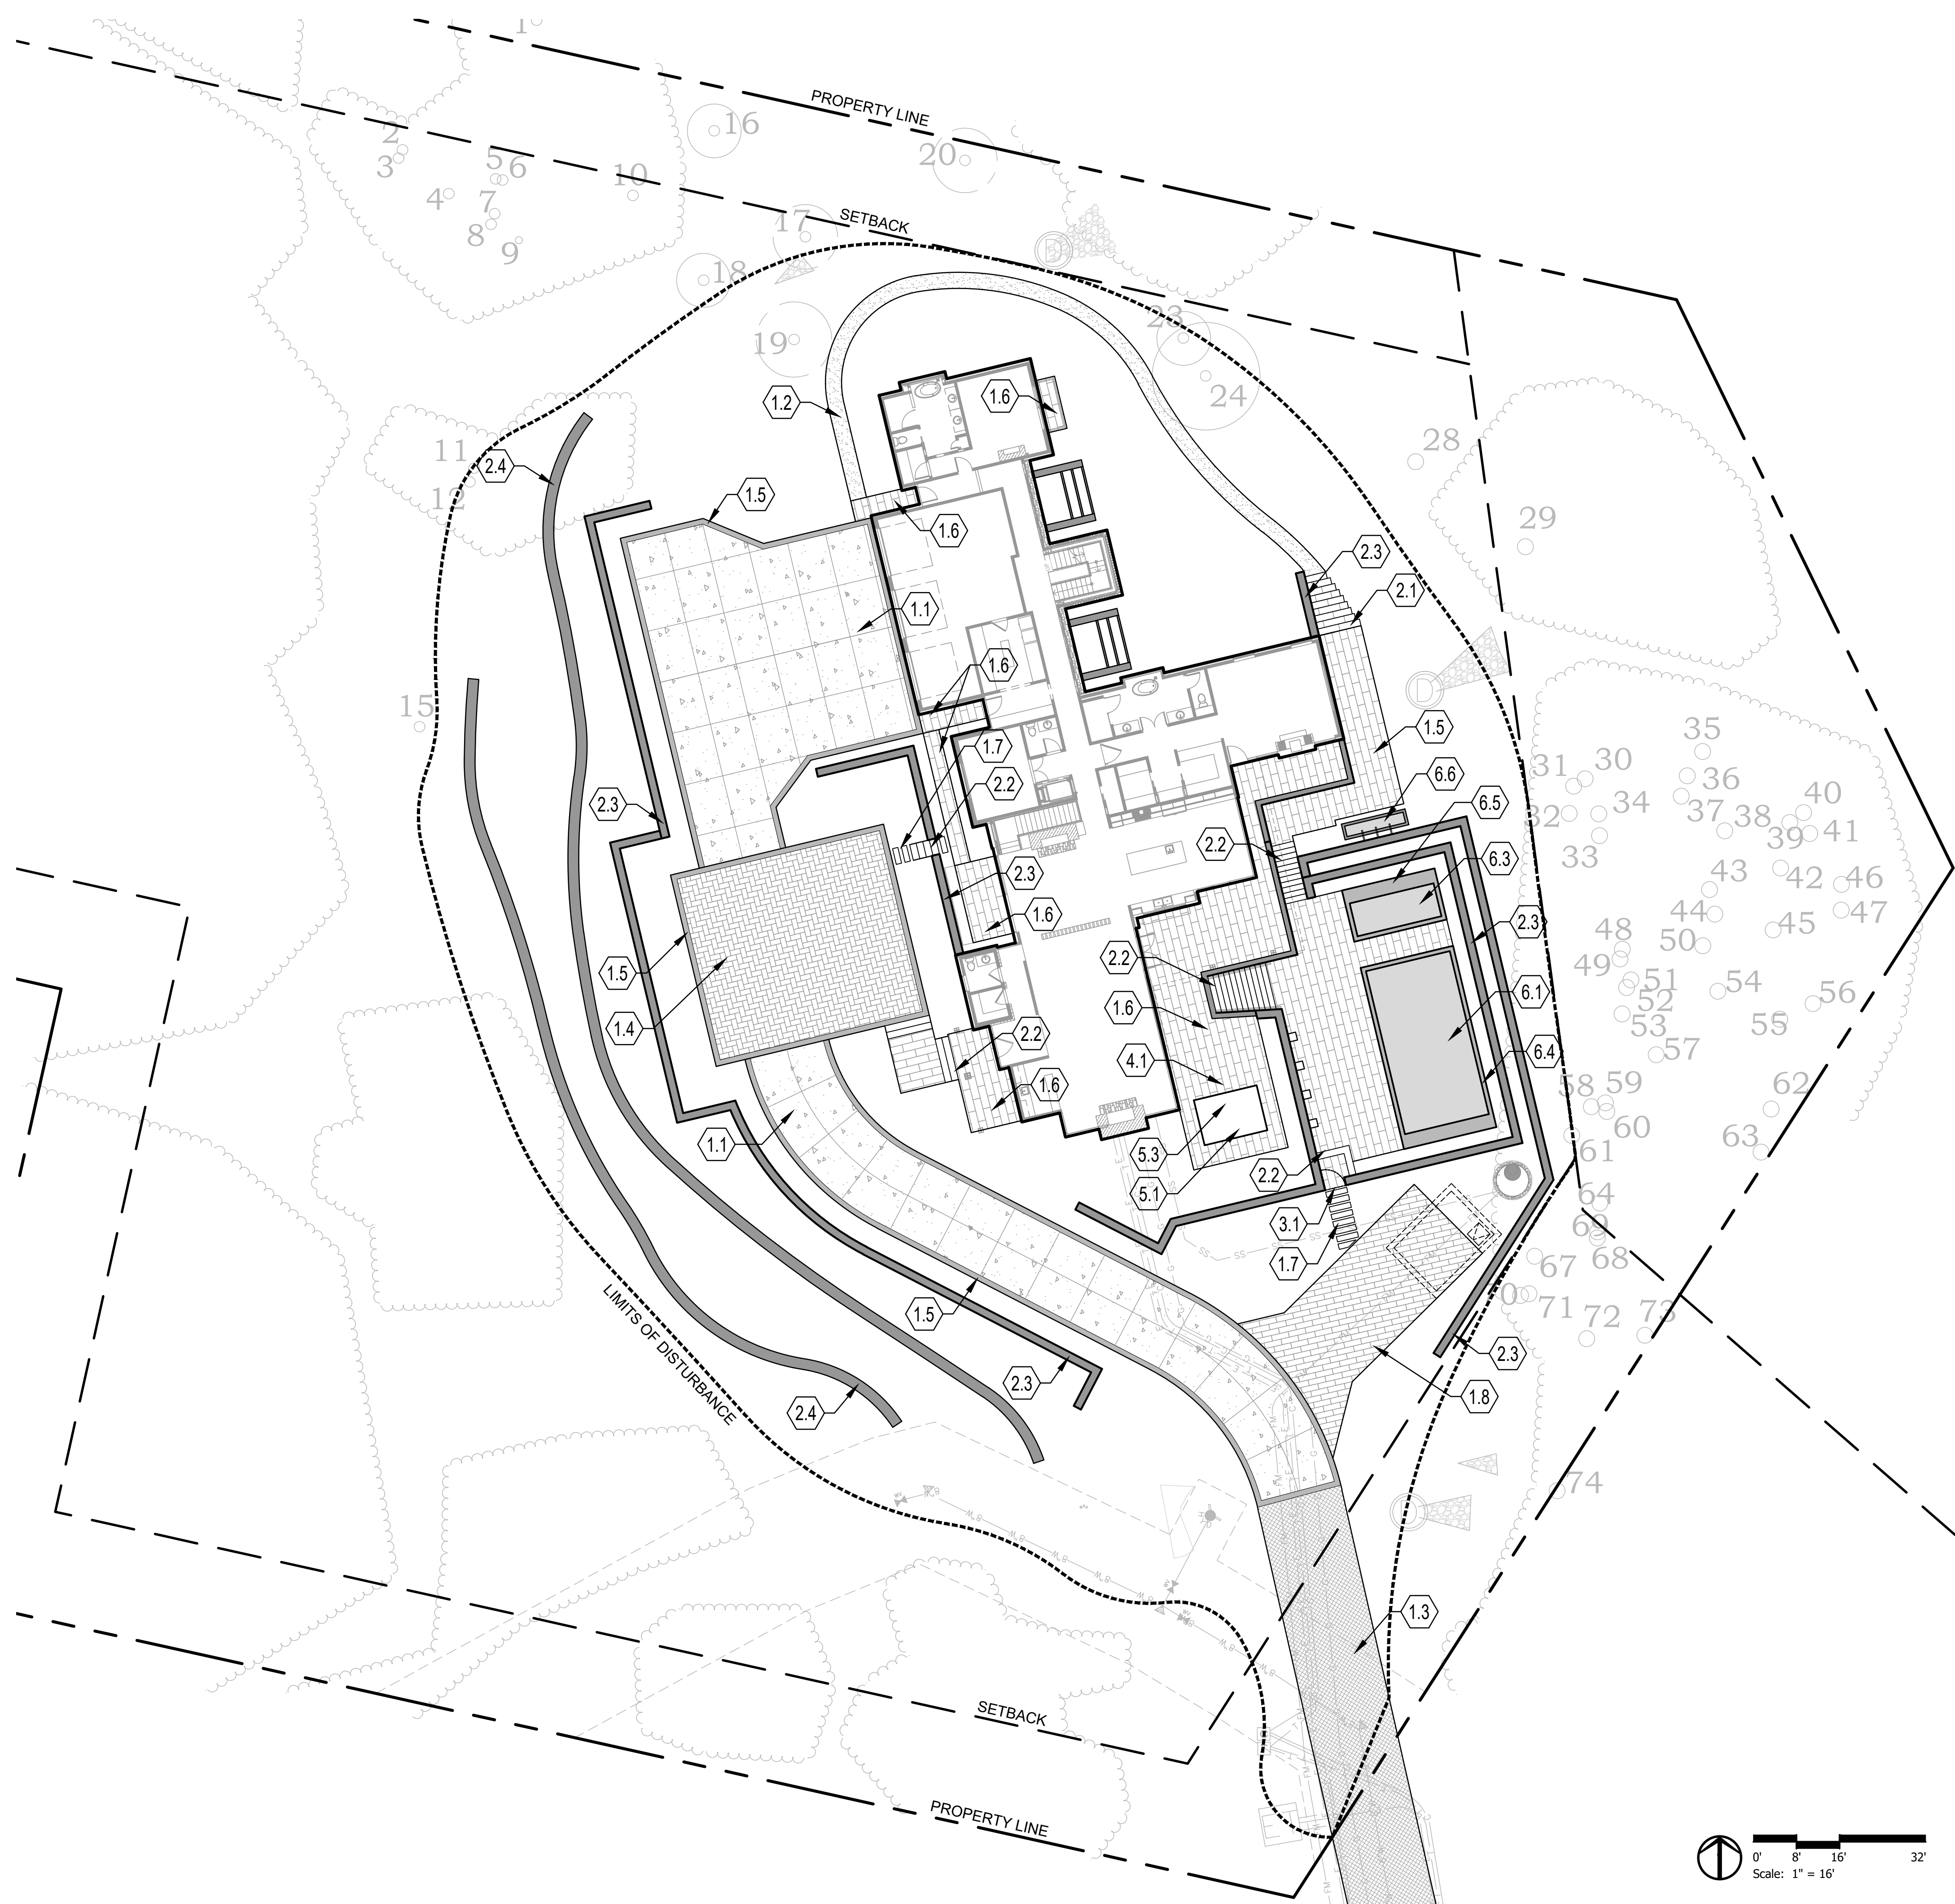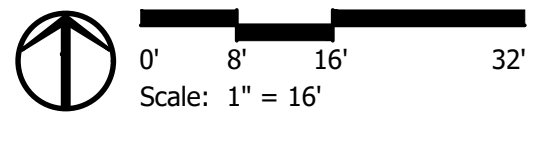

IMAGES

XREFS
C:\Users\jvanvoorhis\OneDrive\Documents\511 Lazy Chair\511 Lazy Chair.dwg
C:\Users\jvanvoorhis\OneDrive\Documents\511 Lazy Chair\511 Lazy Chair.dwg
C:\Users\jvanvoorhis\OneDrive\Documents\511 Lazy Chair\511 Lazy Chair.dwg
C:\Users\jvanvoorhis\OneDrive\Documents\511 Lazy Chair\511 Lazy Chair.dwg


NAME: jvanvoorhis
PROJECT NUMBER: 2020.10.09
DATE: 2020.10.09

PLANT SCHEDULE:

TREES	CODE	BOTANICAL / COMMON NAME	CONT	CAL	SIZE	QTY
	AC	Abies concolor / White Fir	B & B		12'	3
	AG	Acer ginnala / Amur Maple	B & B	3"		7
	AG2	Acer glabrum / Rocky Mountain Maple	B & B			12
	JS2	Juniperus scopulorum / Rocky Mountain Juniper	B & B			2
	JM	Juniperus scopulorum 'Moonglow' / Moonglow Juniper	B & B			3
	PF	Picea pungens 'Fat Albert' / Colorado Spruce	B & B		10'	6
	PP	Pinus edulis / Pinon Pine	B & B			3
	PP2	Pinus ponderosa / Ponderosa Pine	B & B		12'-15'	15
	PT	Populus tremuloides / Quaking Aspen	B & B	3"		38
	QG	Quercus gambelii / Gambel Oak	B & B	Multi-Stem		52
SHRUBS	CODE	BOTANICAL / COMMON NAME	CONT	QTY		
	AS	Amelanchier alnifolia / Serviceberry	5 GAL	69		
	CJ	Clematis x 'Jackmani' / Clematis	5 GAL	4		
	CA	Cornus sericea 'Arctic Fire' / Arctic Fire Dogwood	5 GAL	24		
	CL	Cotoneaster lucidus / Shiny Cotoneaster	5 GAL	8		
	EN	Ericameria nauseosa / Rabbitbrush	5 GAL	11		
	JH	Juniperus horizontalis / Creeping Juniper	5 GAL	18		
	PN	Physocarpus opulifolius / Ninebark	5 GAL	9		
	PM	Pinus mugo / Mugo Pine	5 GAL	7		
	RG	Rhus aromatica 'Gro-Low' / Gro-Low Sumac	5 GAL	16		
	RA	Ribes alpinum / Alpine Currant	5 GAL	17		
	RU	Rosa woodsii ultramontana / Woods' Rose	5 GAL	8		
	SP	Salix purpurea 'Nana' / Dwarf Arctic Willow	5 GAL	3		
	SS	Spiraea japonica 'Little Princess' / Little Princess Japanese Spirea	5 GAL	19		
	SV	Syringa vulgaris / Common Lilac	5 GAL	7		
	VM	Viburnum dentatum 'Blue Muffin' / Blue Muffin Viburnum	5 GAL	10		
	VT	Viburnum trilobum 'Spring Red Compact' / Spring Red Compact Cranberrybush	5 GAL	3		

LEGEND:

	TURF AREAS VERY HIGH WATER USE (.9) TOTAL sqft = 2,174sqft		SHADE / PART SUN PERENNIALS / SHRUBS MED. WATER USE (.65) TOTAL sqft = 1,940sqft	TOTAL PROPERTY sqft = 104,730sqft
	FULL SUN PERENNIALS / SHRUBS MED. WATER USE (.65) TOTAL sqft = 4,795sqft		ECOLOGICAL RESTORATION AREA NATIVE SEED MIX / HILLSIDE PLANTINGS VERY LOW WATER USE (.25) TOTAL sqft = 12,735sqft	

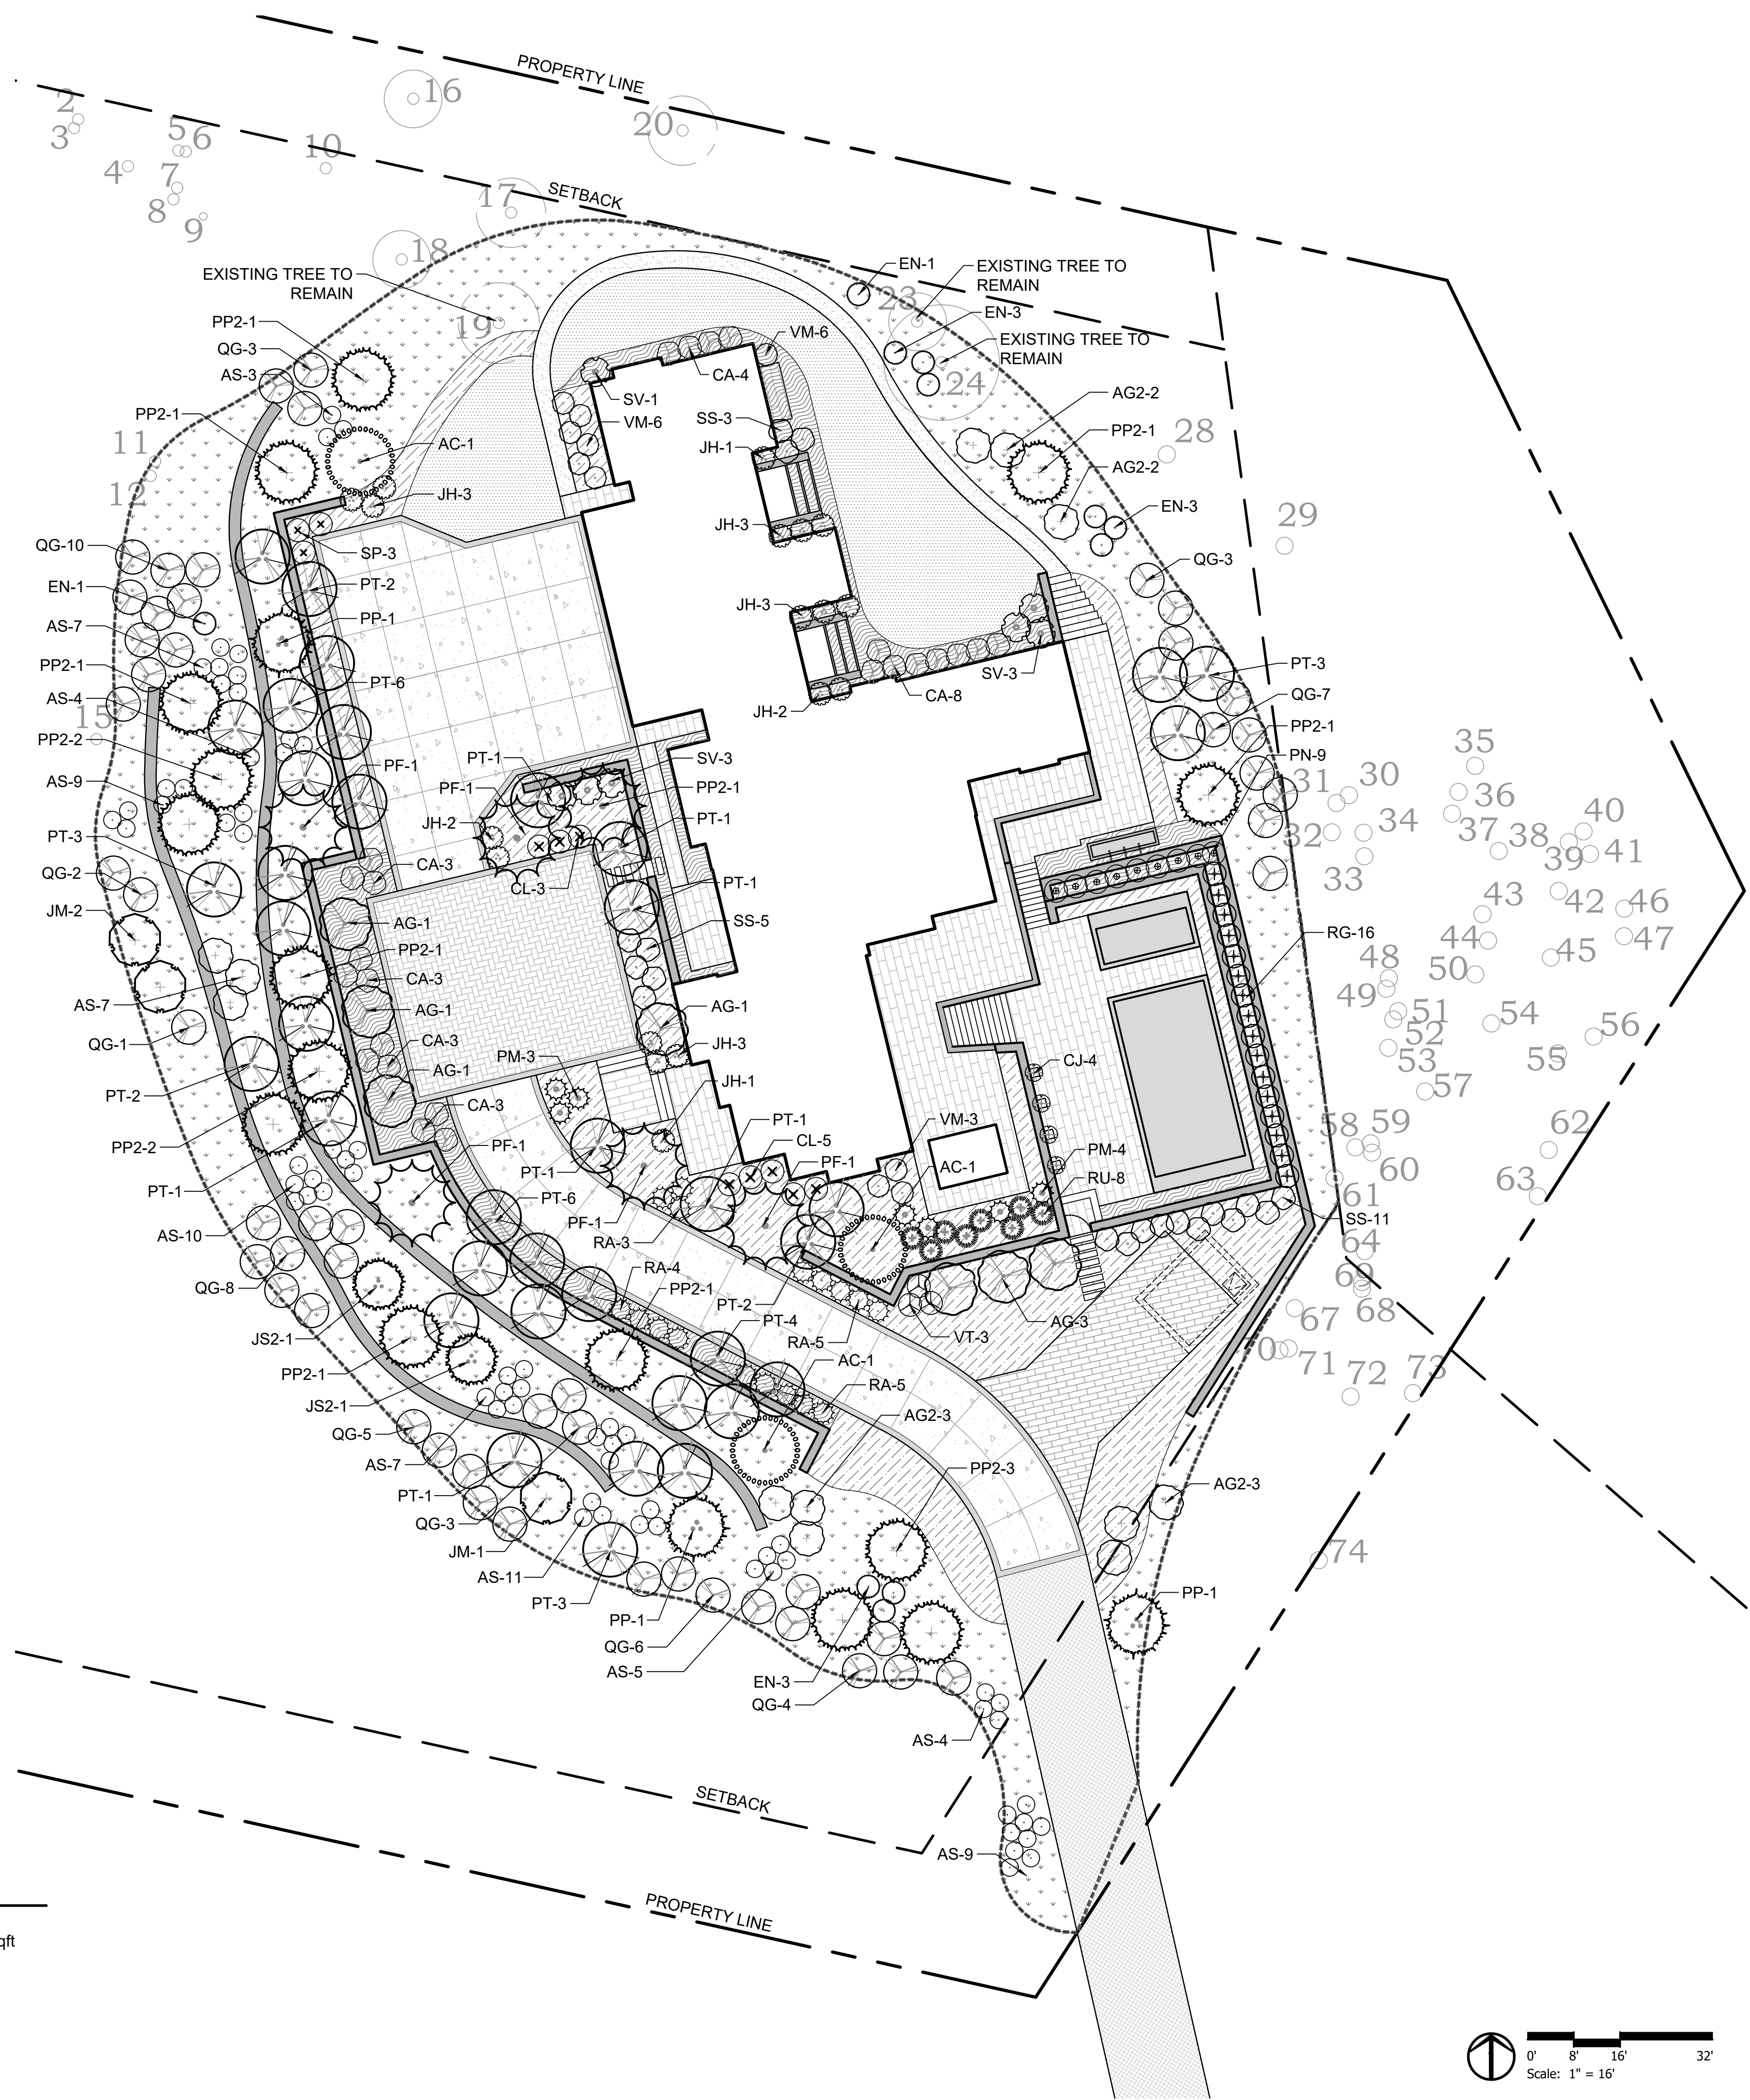

DHM DESIGN

311 Main Street
#102
Carbondale, Co. 81623
970.963.6520
www.dhmdesign.com

REUSE OF DOCUMENT
This document is the property of
DHM Design Corp. The ideas
and design incorporated on this
document are instruments of
professional service and shall not
be used for any other project
without written authorization of
DHM Design Corp.

VANVOORHIS RESIDENCE
511 LAZY CHAIR
ASPEN, CO

PROJECT NUMBER: DATE
2020.10.09

DESIGNED:
DRAWN:
CHECKED:

REVISIONS:

JOB DESCRIPTION:
PERMIT SET

SHEET TITLE:
PLANTING PLAN

SCALE:
SHEET NUMBER:

L3.1

SHEET OF

